


instalace bez panelu

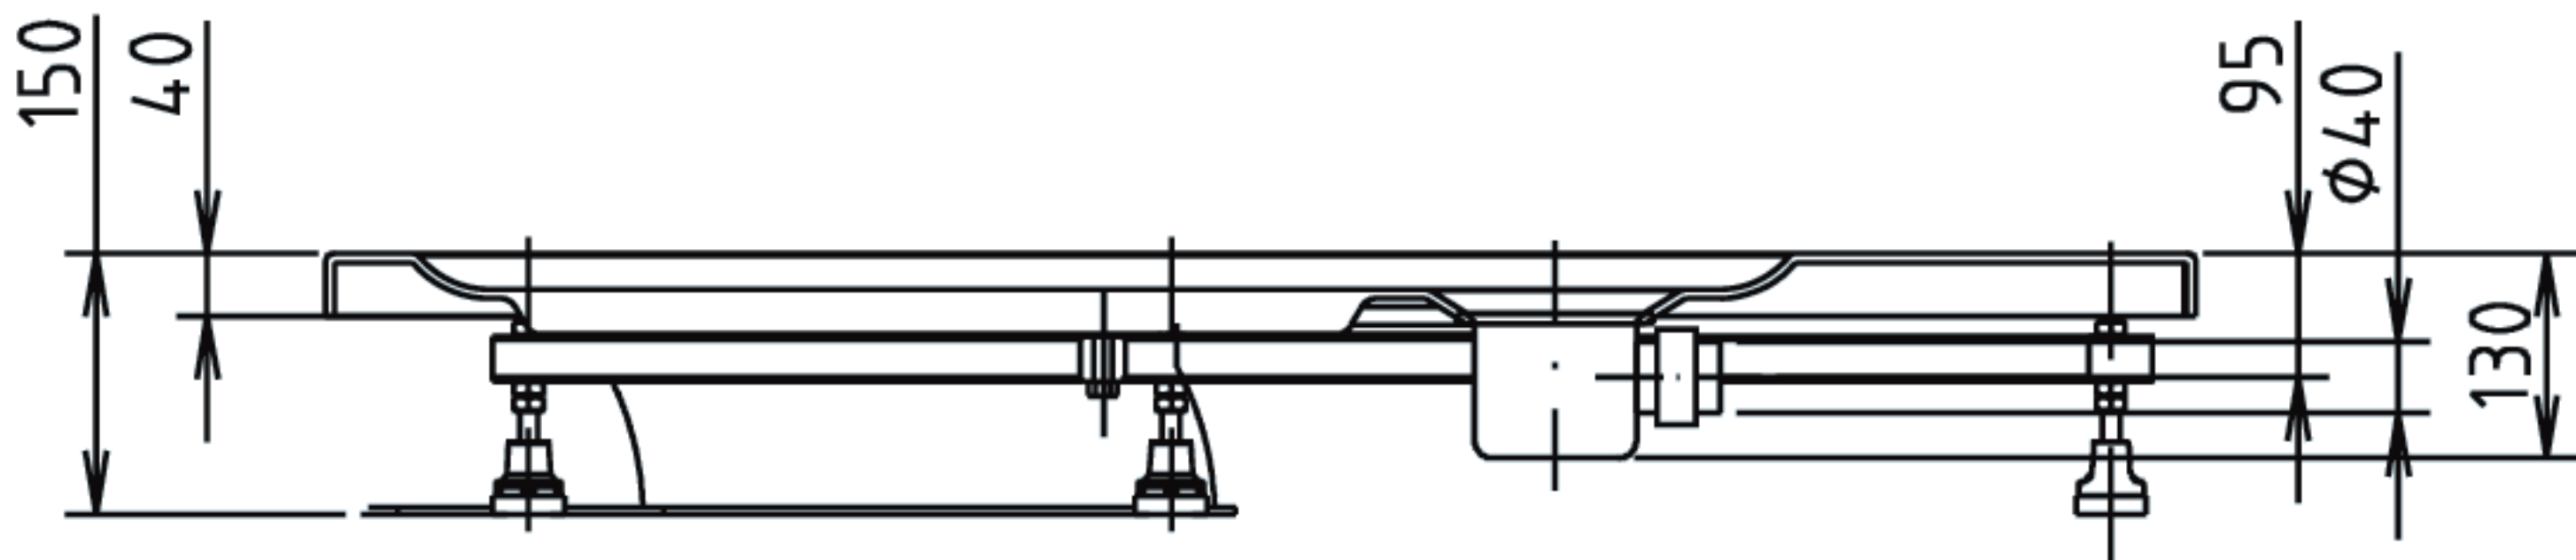

instalace s panelem

